

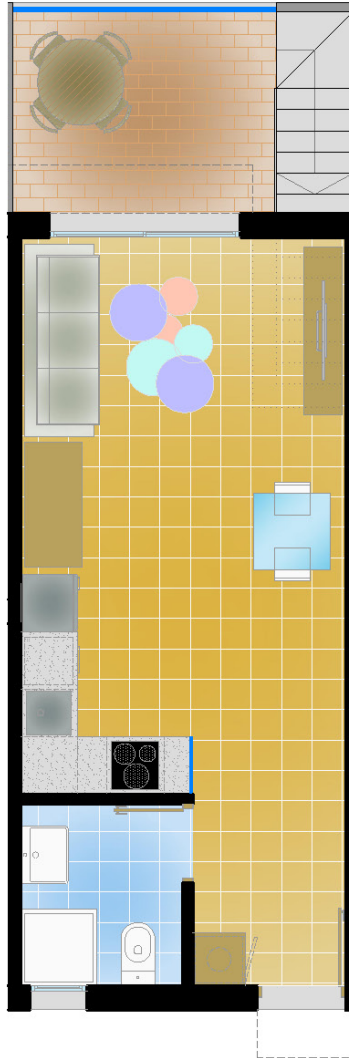
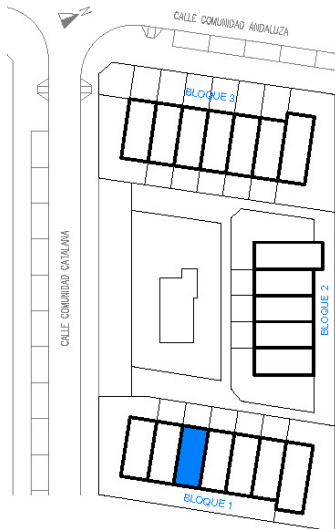


Living room - Kitchen - Bedroom (Estar - Cocina - Dormitorio)	26,46
Bathroom (Baño)	3,90
Bedroom (Dormitorio)	0,00
Covered Terrace (Terraza Cubierta)	0,00
Uncovered Terrace Groud floor (Terraza Descubierta Pl. Baja)	0,00
Uncovered Terrace First floor (Terraza Descubierta Pl. Alta)	6,16
Solarium (Solarium)	28,85
Total Surface (Superficie total)	65,37

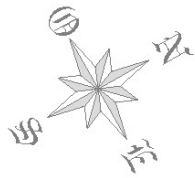

Planta alta / First floor
Escala 1/75

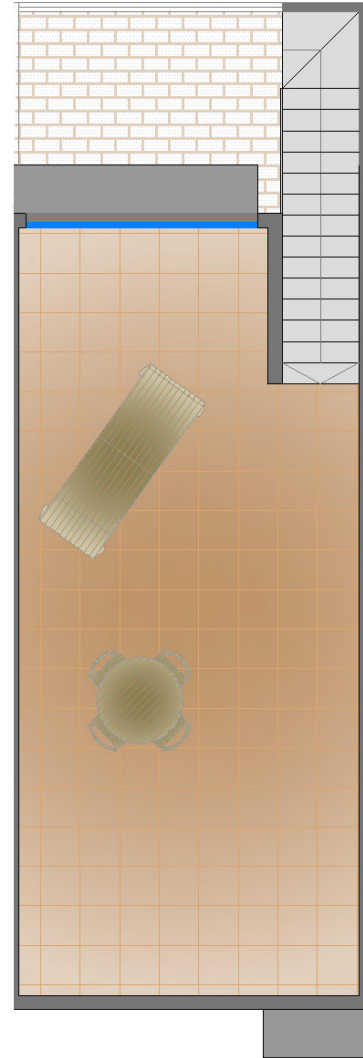

Solarium
Escala 1/75